

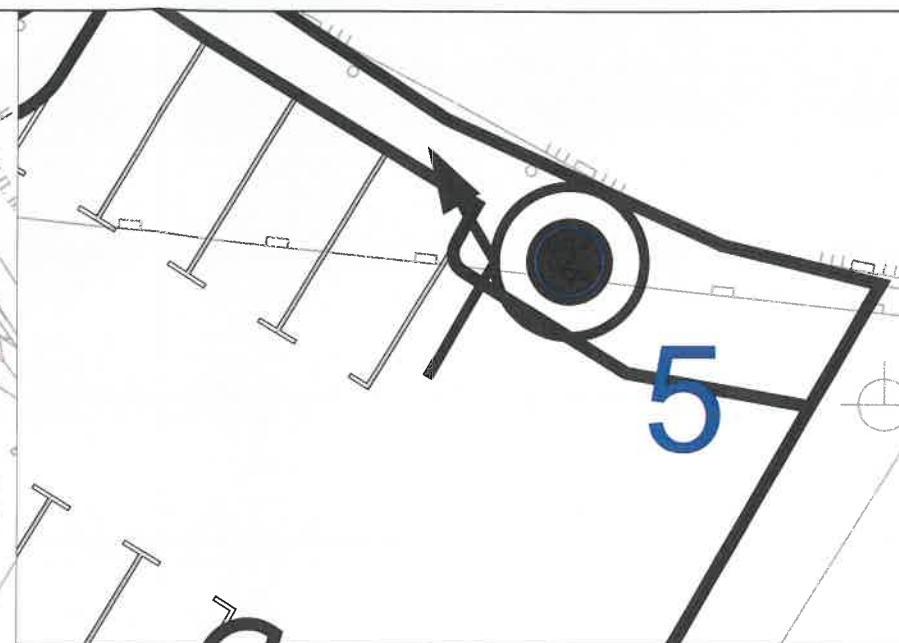


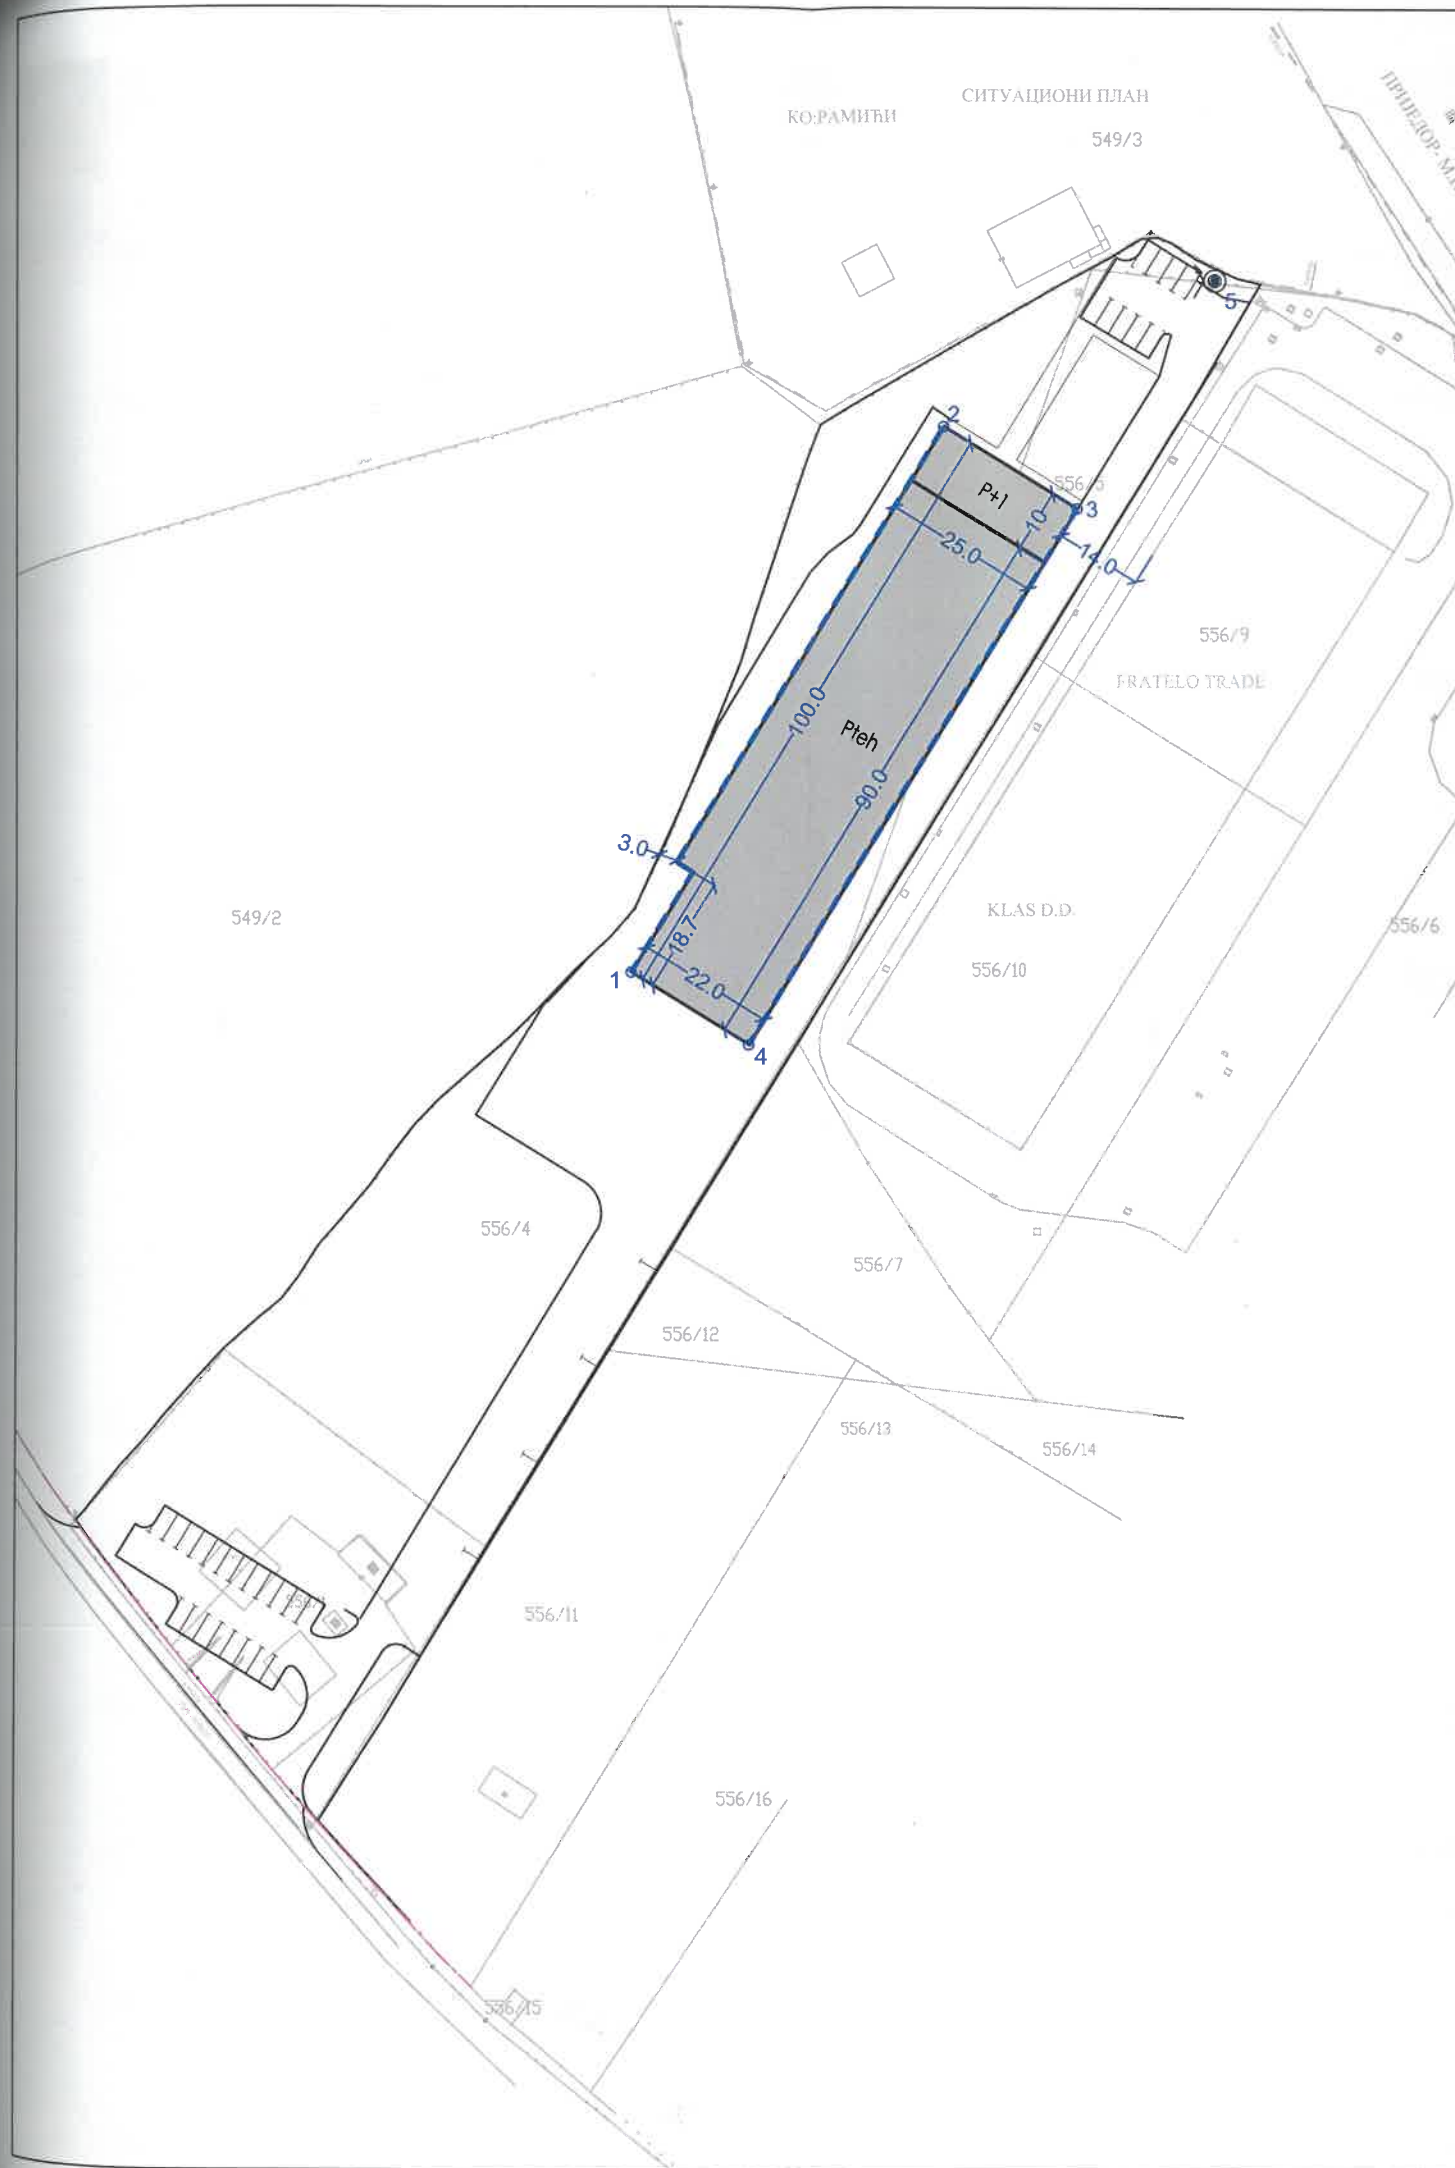

LEGENDA :

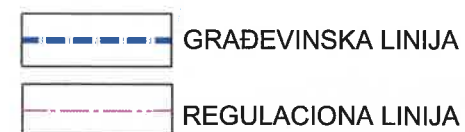


KOORDINATE OBJEKTA

tačka	Y	X
1	6434334.60	4967802.03
2	6434384.32	4967888.85
3	6434405.63	4967875.78
4	6434353.36	4967790.53

KOORDINATE STUBNE TRAF0-STANICE

tačka	Y	X
5	6434427.33	4967912.14

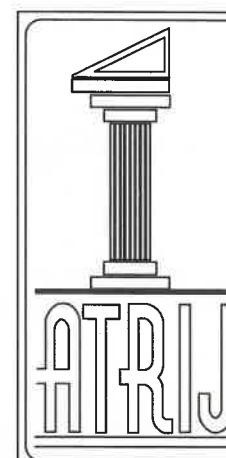

Društvo za projektovanje, građevinarstvo i inženjering
"ATRIJ" D.O.O. Doboj,
Ul. Kneza Miloša 40

INVESTITOR	4M d.o.o. Banja Luka
OBJEKAT	proizvodni objekat
LOKACIJA	k.č. 556/1, 556/4 i 556/5 k.o. Ramići, Banja Luka
FAZA PROJEKTA	Urbanističko-tehnički uslovi

ODG. PROJEKTANT	Vasić B. Radenko, d.i.a.
PROJEKTANT	Jelena Nikić Obradović, d.i.a.
NAZIV CRTEŽA	PLAN GRAĐEVINSKIH I REGULACIONIH LINIJA
Doboj, decembar 2024.g.	M 1:1000
Šifra projekta: 143-12/24 ATVM+	No: 08

Radenko B. Vasić, dipl. inž. arh.
LICENCA br.: FL - 0772/14
OVLAŠTENI PLANER

Jelena Nikić Obradović, dipl. inž. arh.
LICENCA br.: FL - 4288/18
OVLAŠTENI PLANER